



DEVELOPMENT APPROVAL DOCUMENTS
 THESE DRAWINGS ARE FOR DEVELOPMENT APPROVAL ONLY AND ARE NOT FOR CONSTRUCTION.

TREE TO BE REMOVED

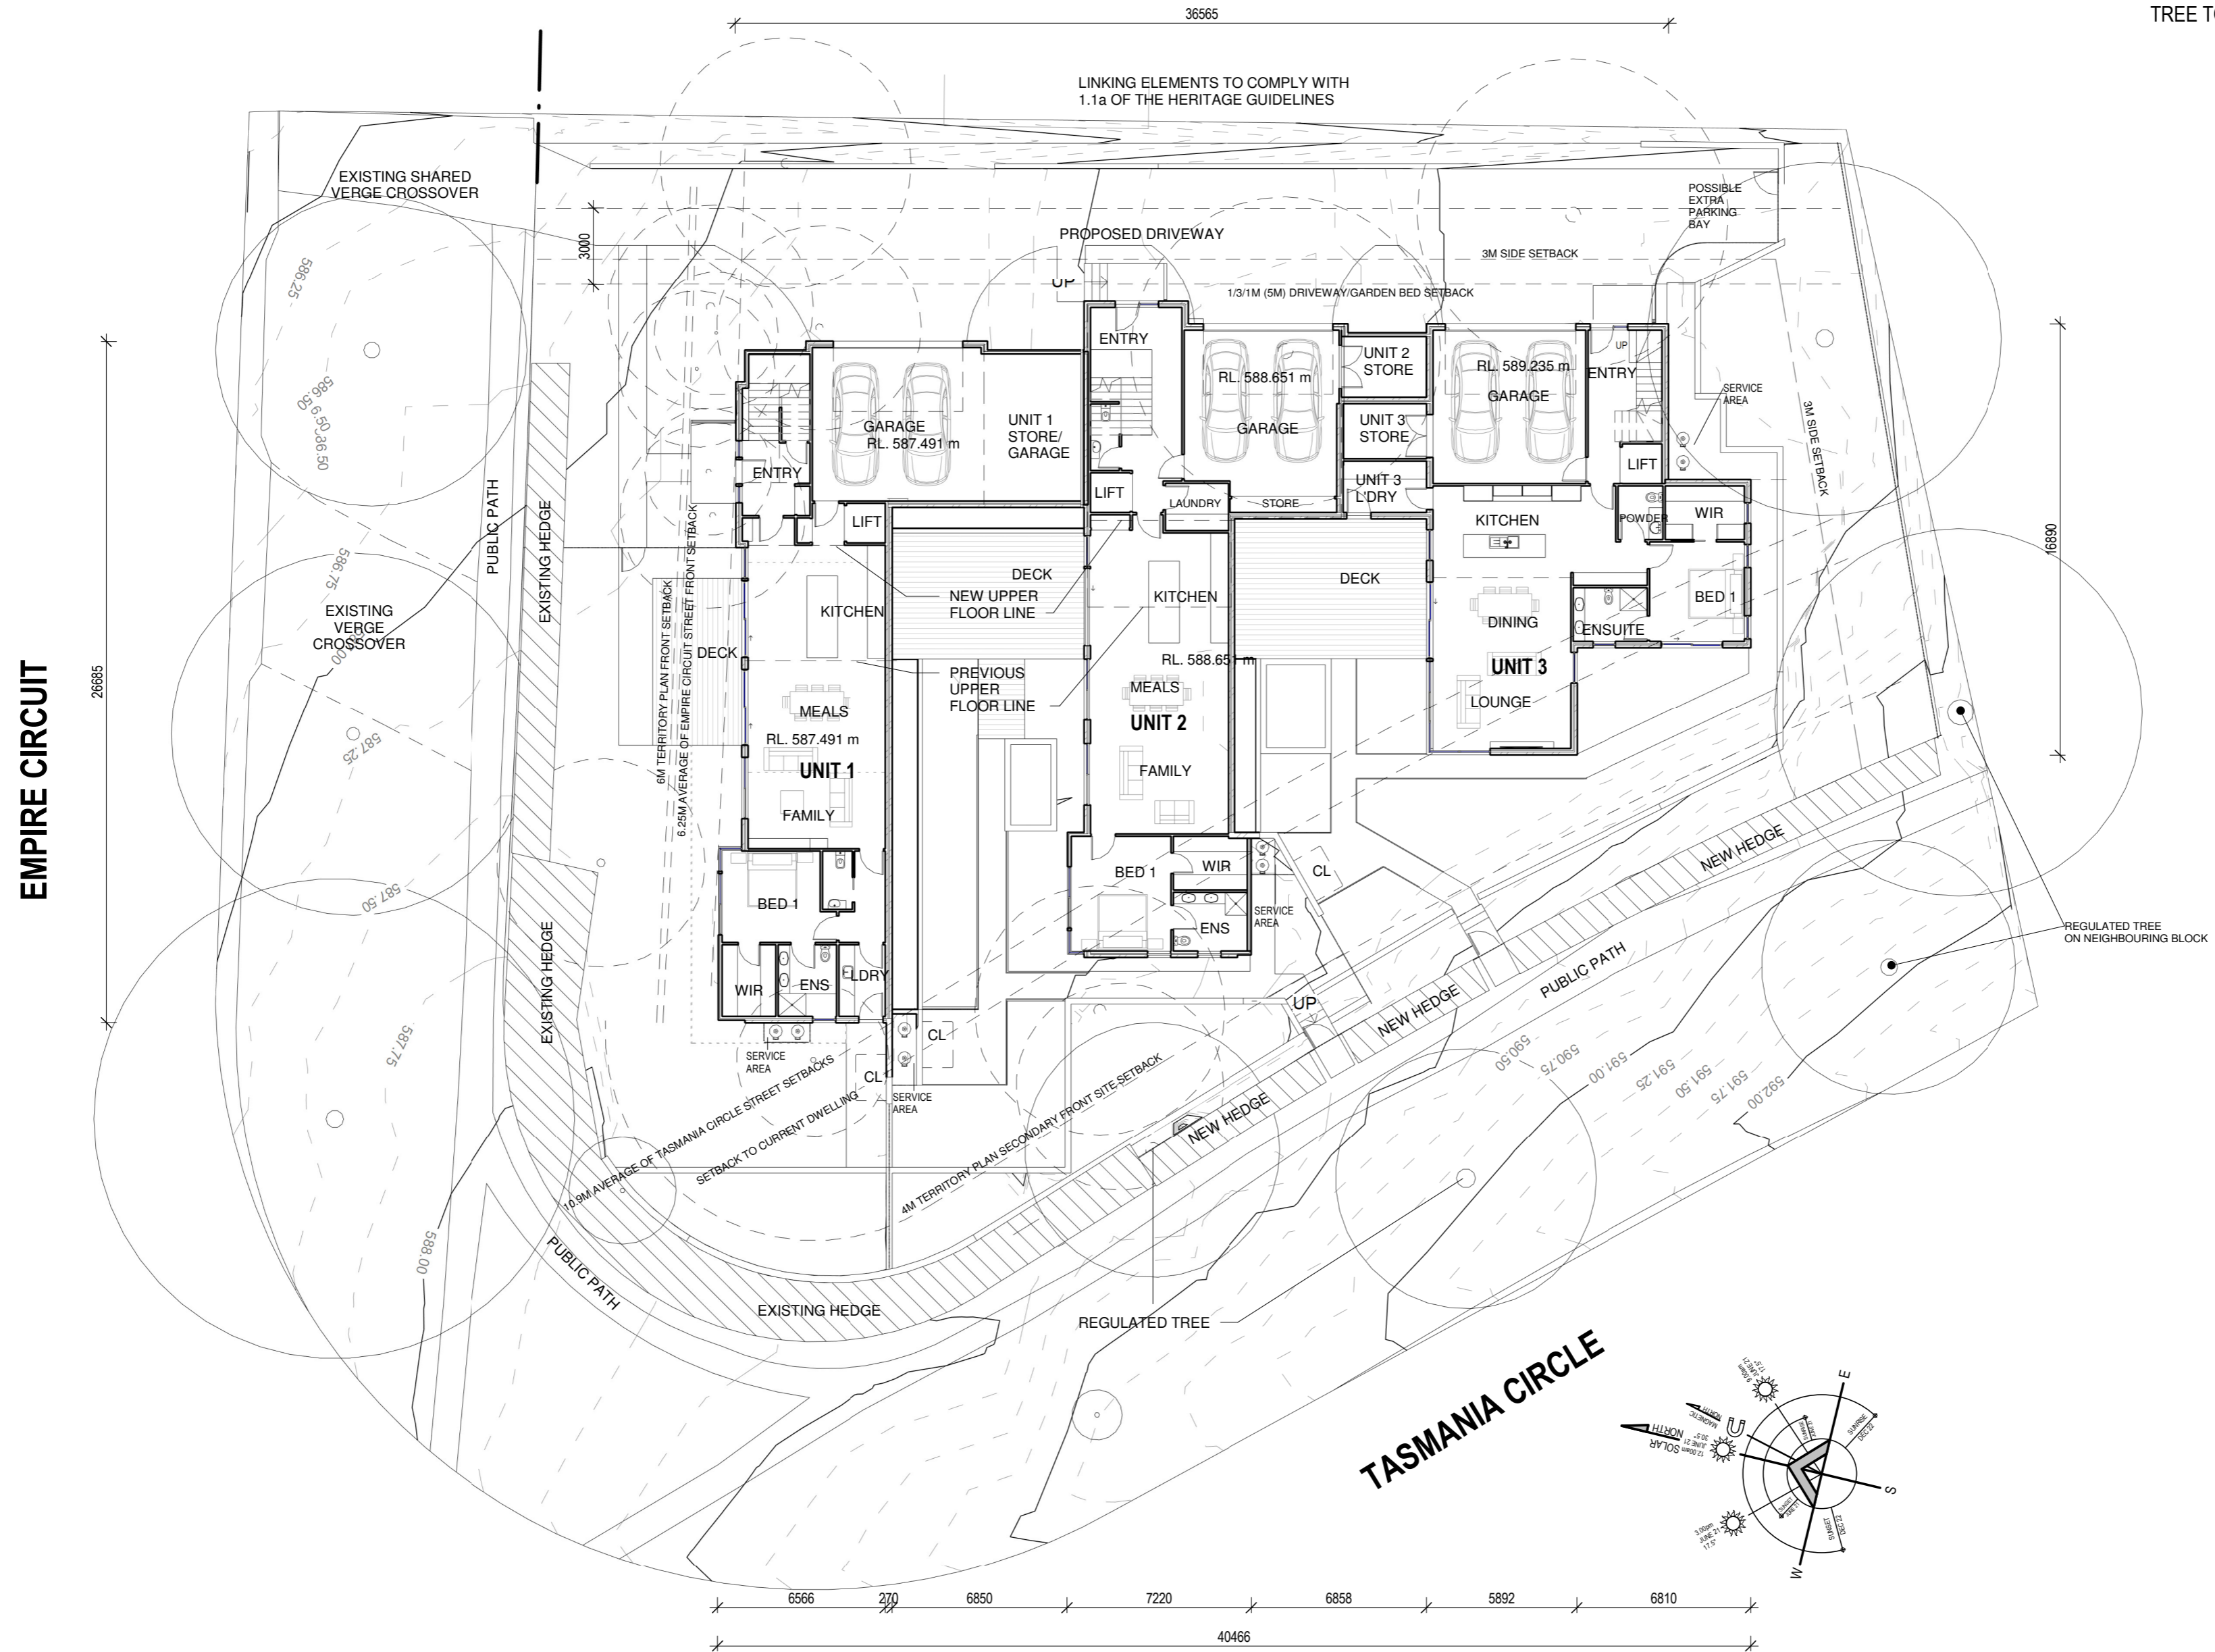

SITE PLAN LANDSCAPE
 SCALE: 1:200

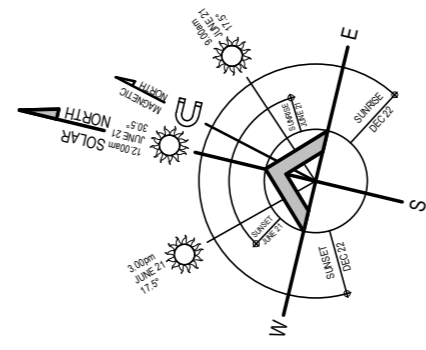

PROJECT NO:
1820

DEMONSTRATION HOUSING FORREST
 Block Section
 38 EMPIRE CIRCUIT FORREST

| AMENDMENTS | | | | |
|------------|----|------|-------------|------|
| Revised | By | Date | Description | Code |
| | | | | |

Checked: Checker
 Approved: Approver
 Reviewed:

DRAWN
 ER
 DATE
 10.08.21


SCALE
 1:200
 REVISION

SITE & PLAN


SK02-1

DRAFT


T ARCHITECTURE
 35 KENNEDY STREET KINGSTON ACT
 Tel: 62326311 Fax: 62326312
 A.B.N. 72 087 549 835 A.C.N. 087 549 835

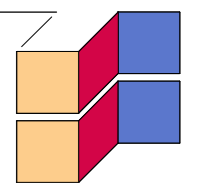

DEVELOPMENT APPROVAL DOCUMENTS
 THESE DRAWINGS ARE FOR DEVELOPMENT APPROVAL ONLY AND ARE NOT FOR CONSTRUCTION.

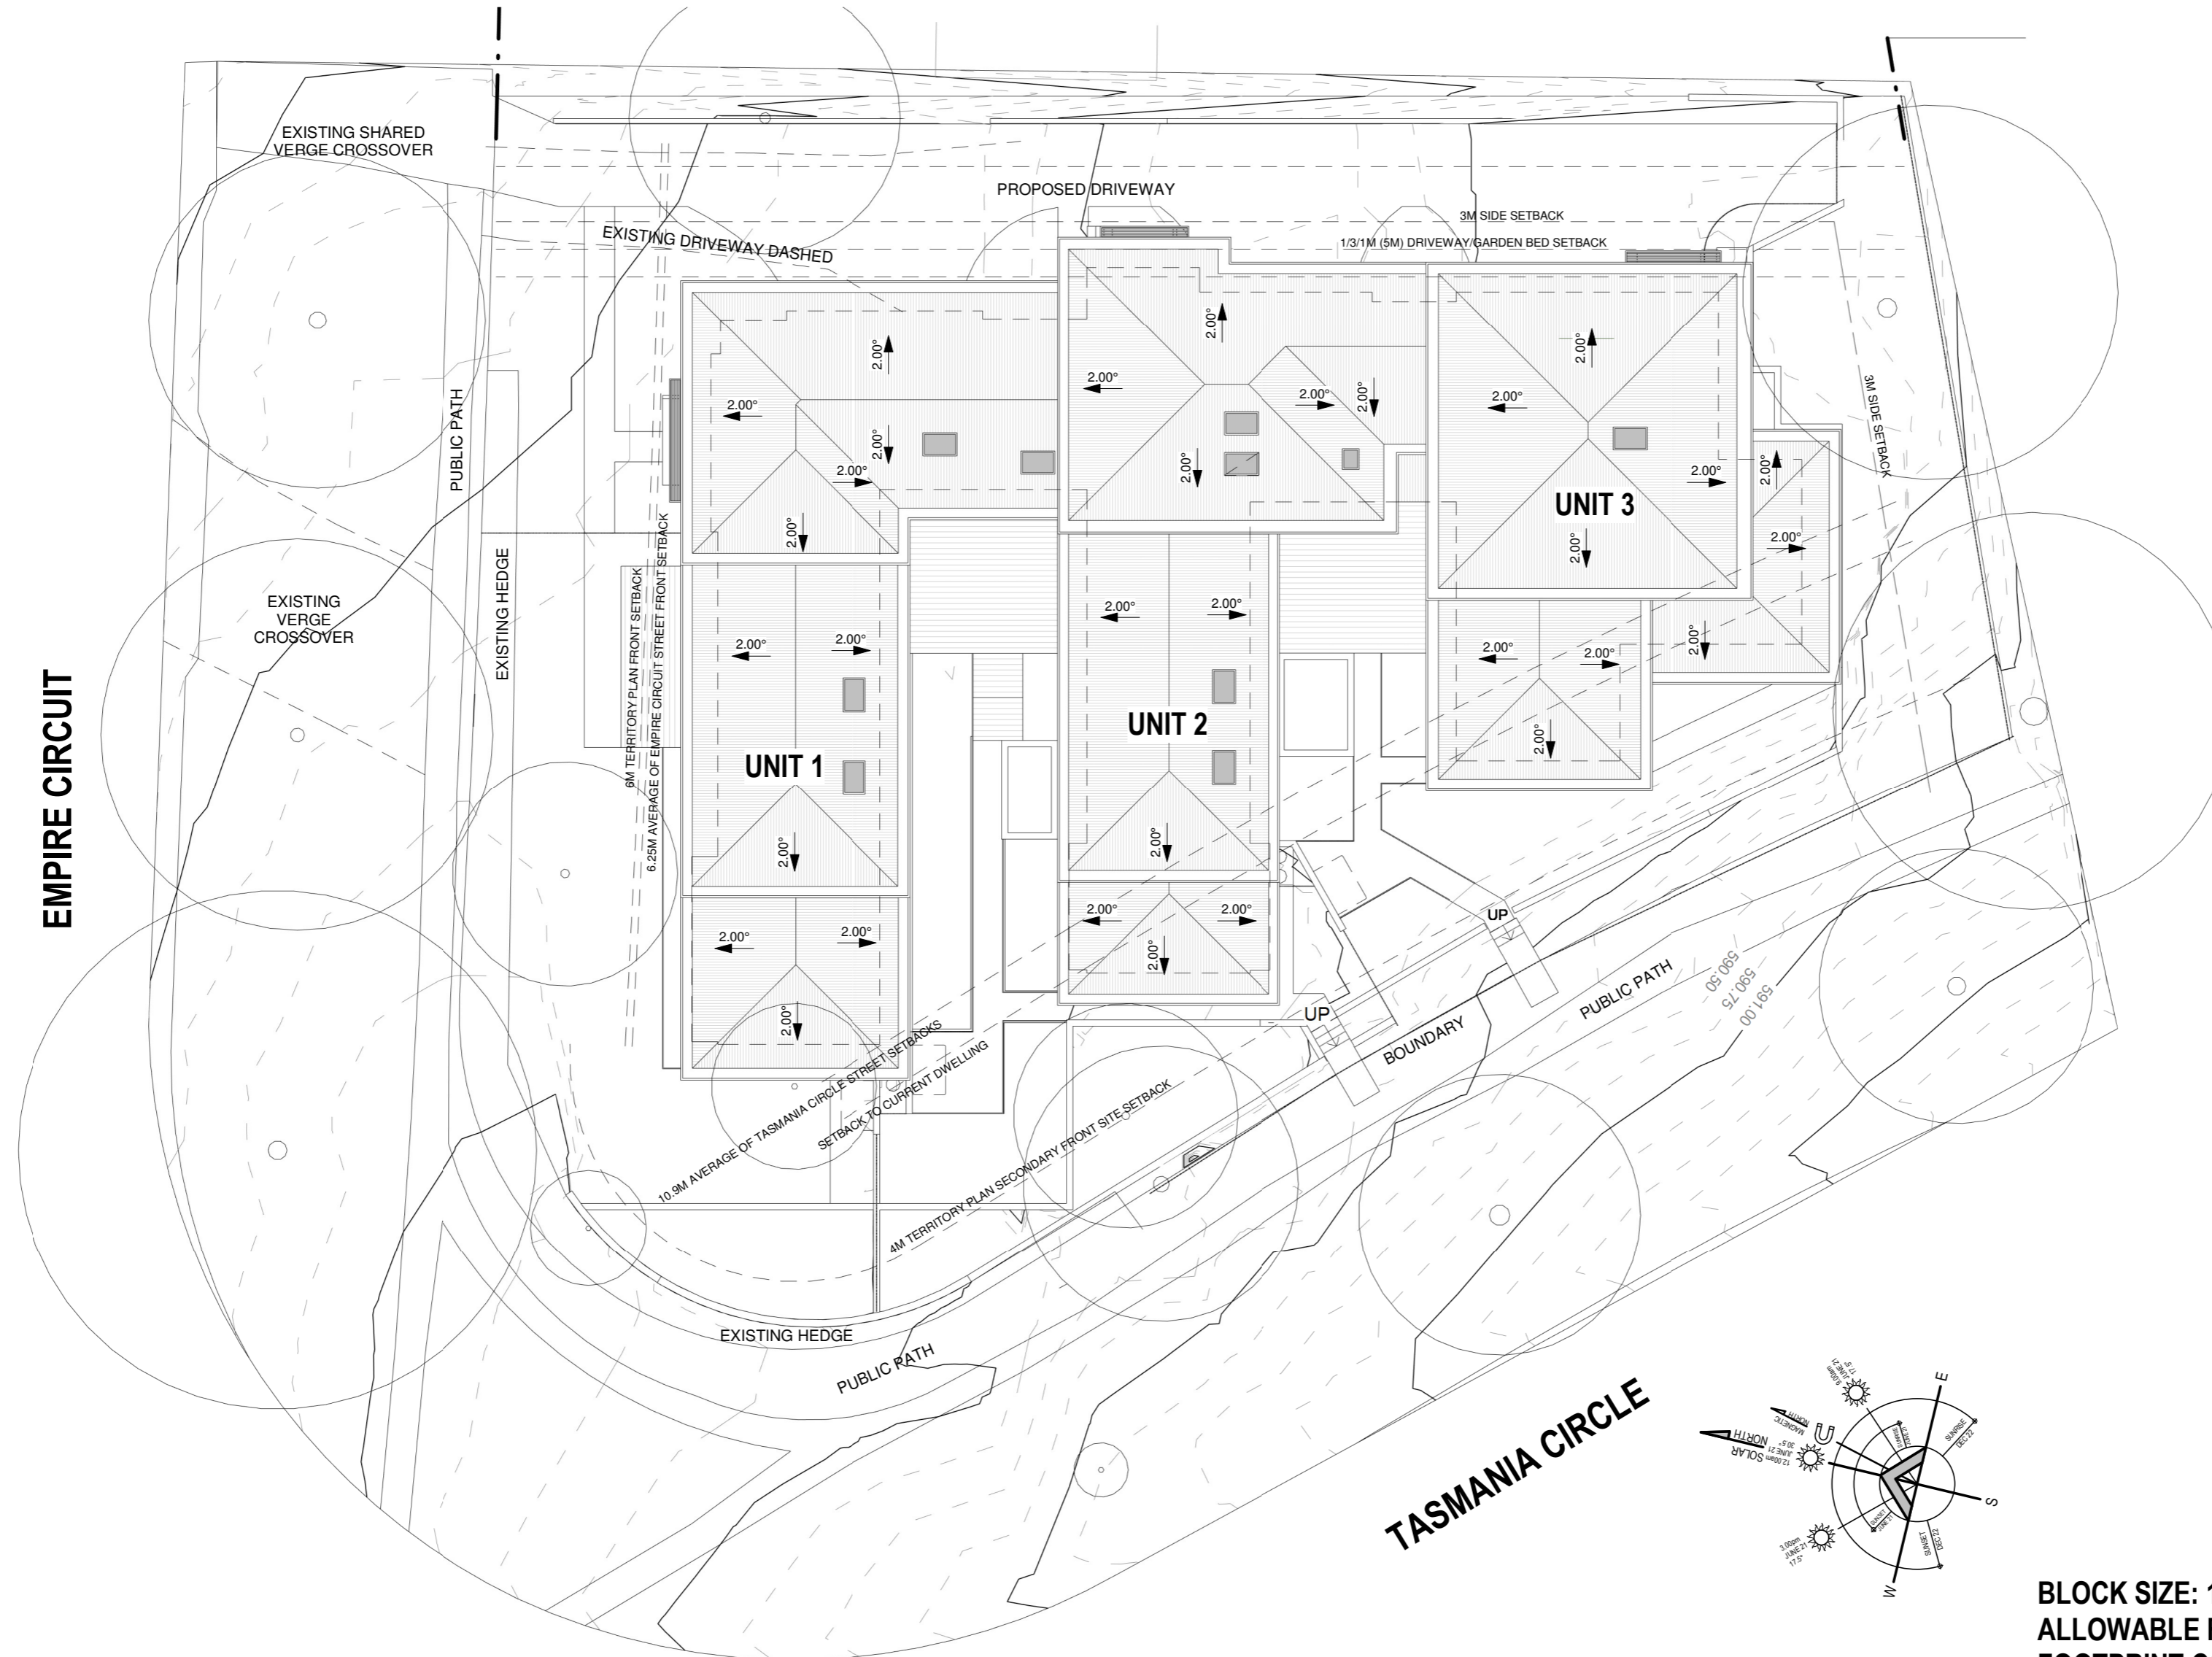

SITE PLAN
 SCALE: 1 : 200

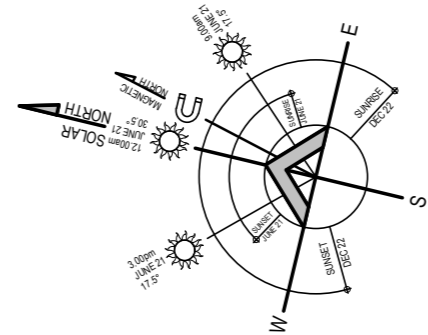

BLOCK SIZE: 1973sqm
ALLOWABLE FOOTPRINT 30% (591.9sqm)
FOOTPRINT COMPLIES = 591.29m2
ALLOWABLE PLOT RATIO 50% (986.5sqm)
TOTAL GROSS FLOOR AREA: 835.81m2 = 42%
LANDSCAPE AREA = 983.6
= 49.8%

PROJECT NO:
1820

DEMONSTRATION HOUSING FORREST
 Block Section
 38 EMPIRE CIRCUIT FORREST

| AMENDMENTS | | | |
|------------|----|------|-------------|
| Revised | By | Date | Description |
| | | | |
| | | | |
| | | | |

Checked: Checker
 Approved: Approver
 Reviewed:

DRAWN
 ER
 DATE
 10.08.21





SCALE
 1 : 200
 REVISION

ROOF PLAN


SK02-2

T ARCHITECTURE
 35 KENNEDY STREET KINGSTON ACT
 Tel: 62326311 Fax: 62326312
 A.B.N. 72 087 549 835 A.C.N. 087 549 835

DEVELOPMENT APPROVAL DOCUMENTS
 THESE DRAWINGS ARE FOR DEVELOPMENT APPROVAL ONLY AND ARE NOT FOR CONSTRUCTION.

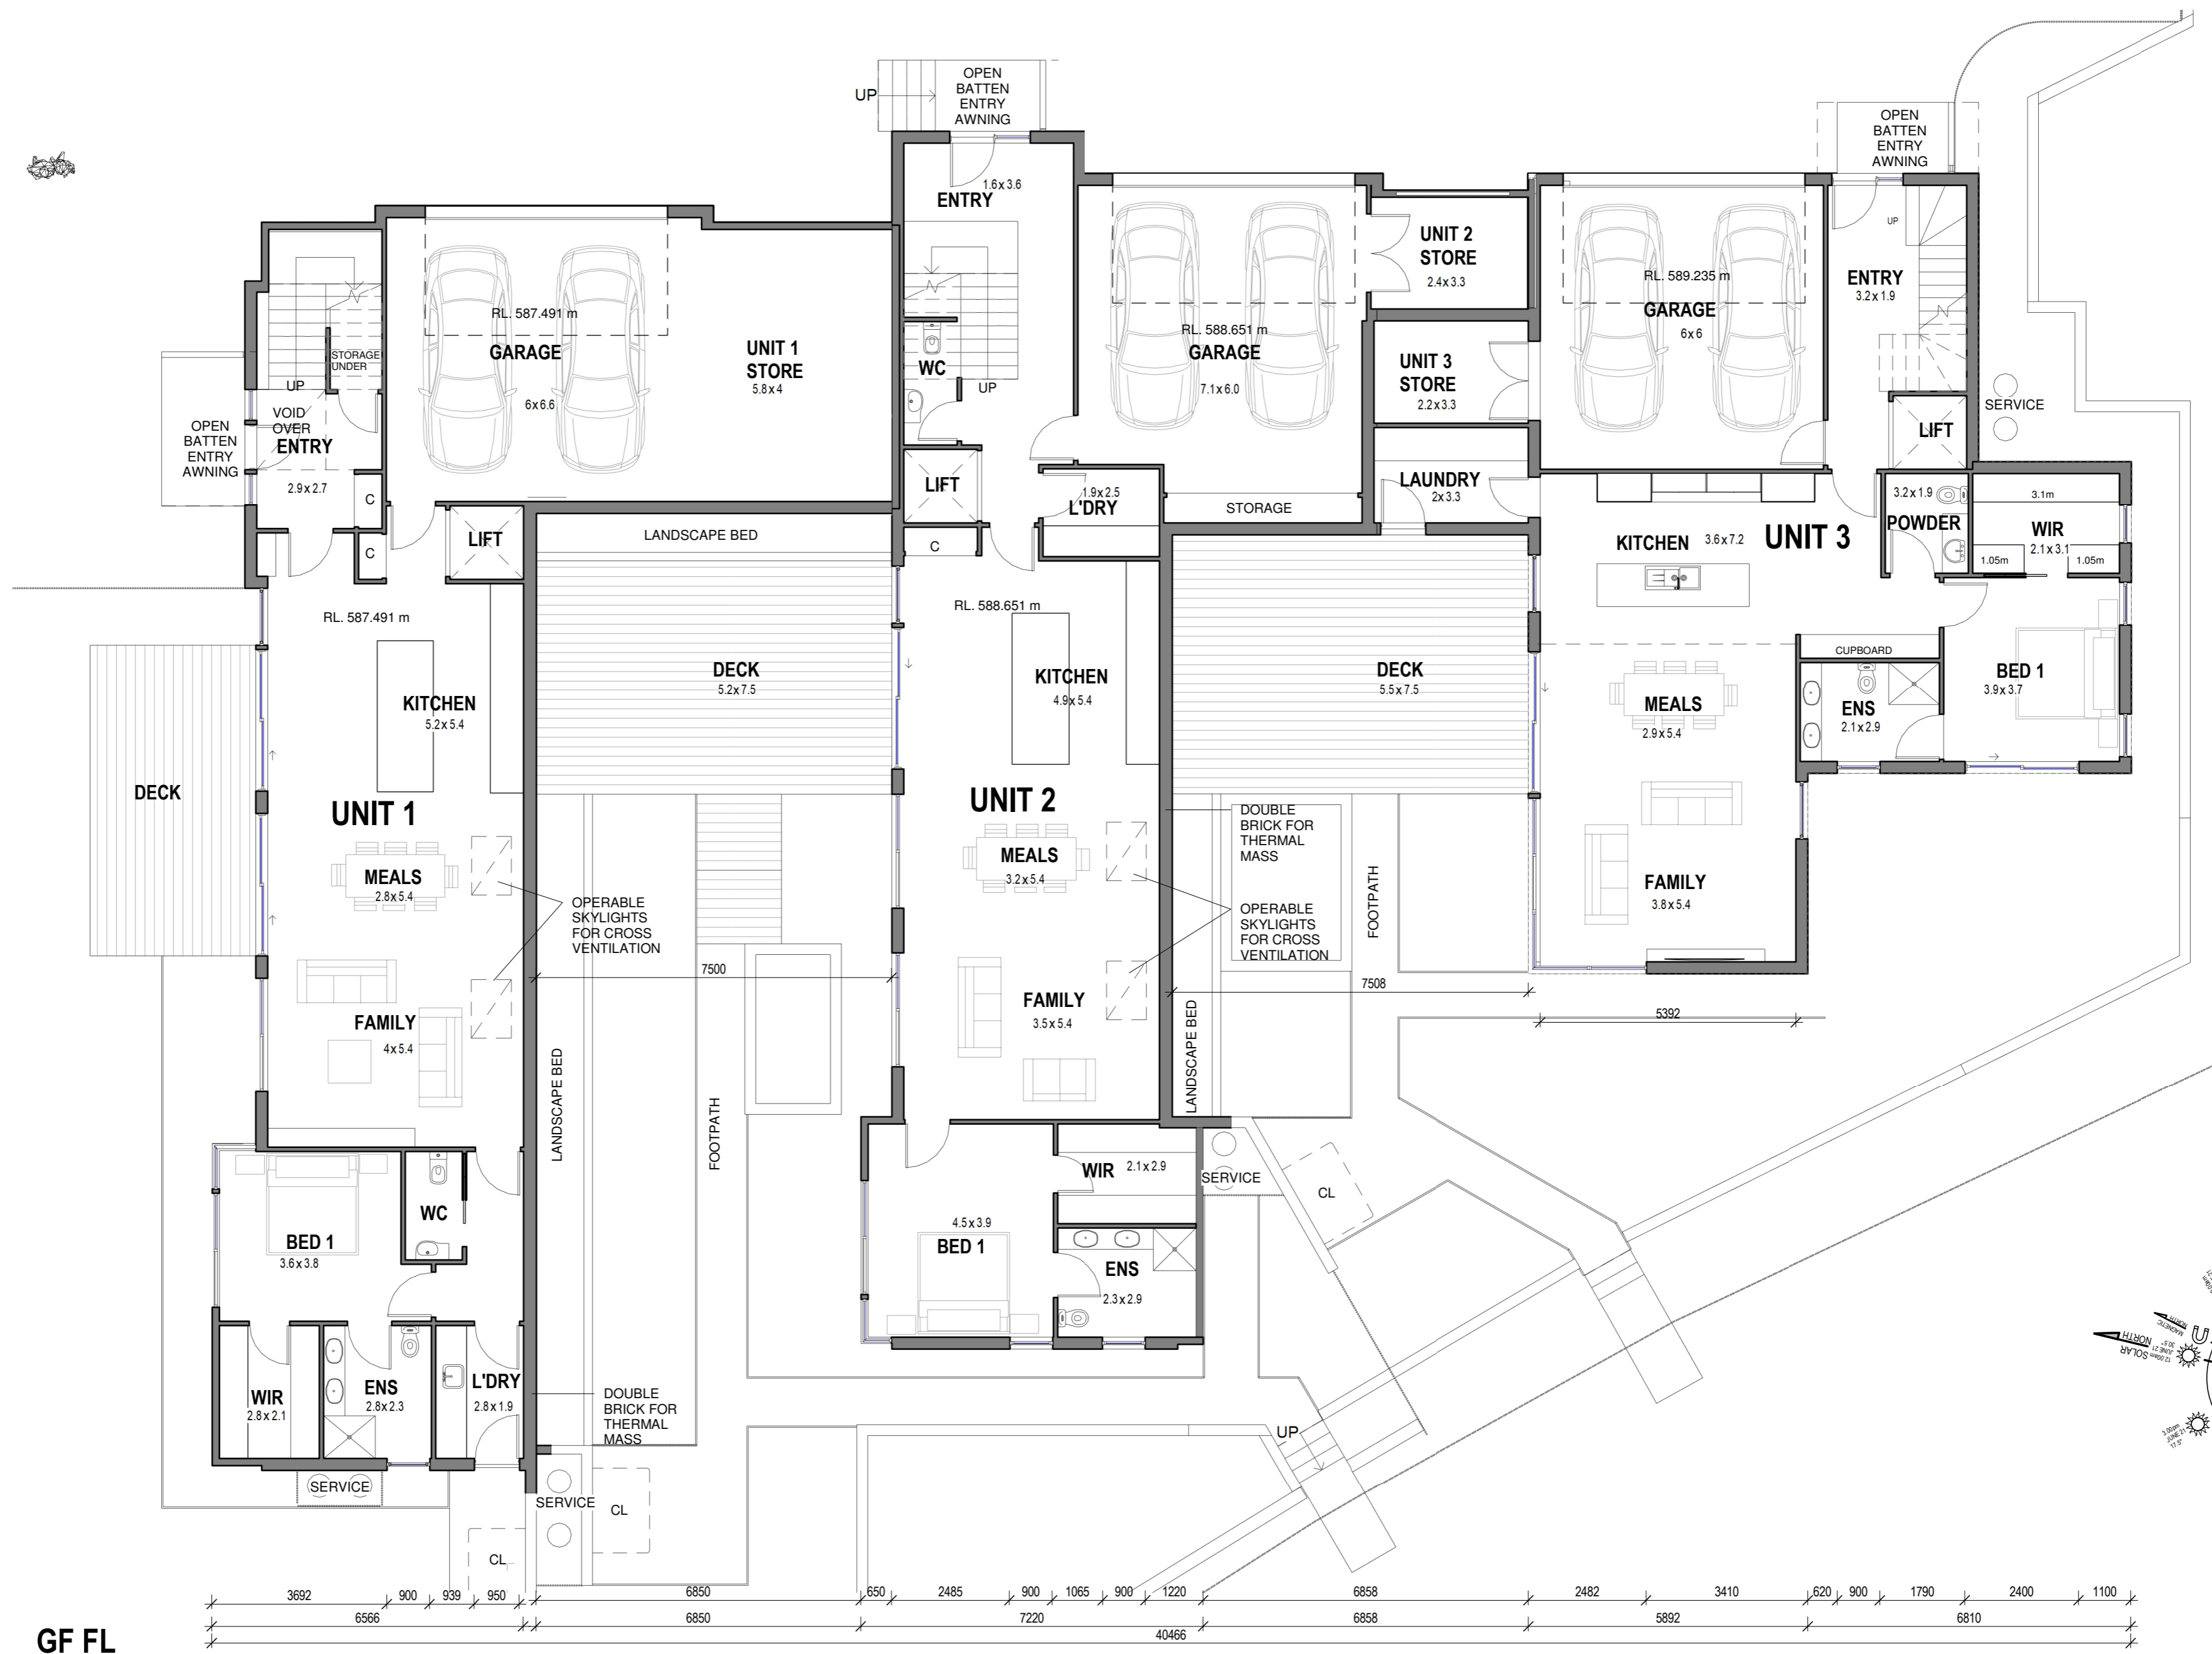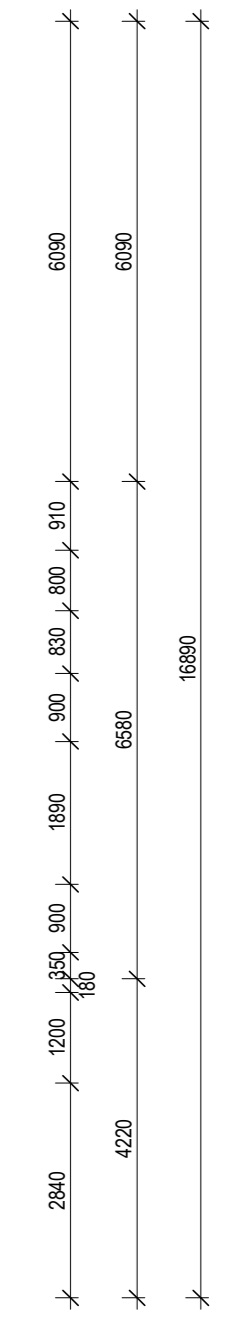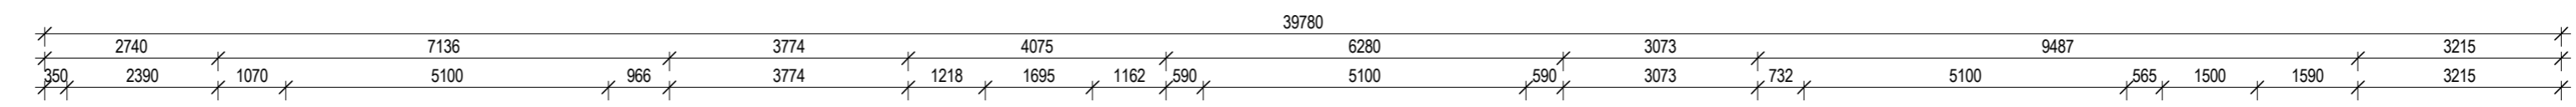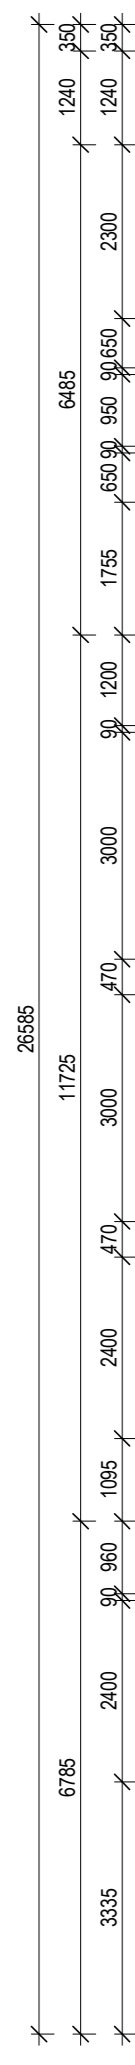

GF FL
 SCALE: 1:100

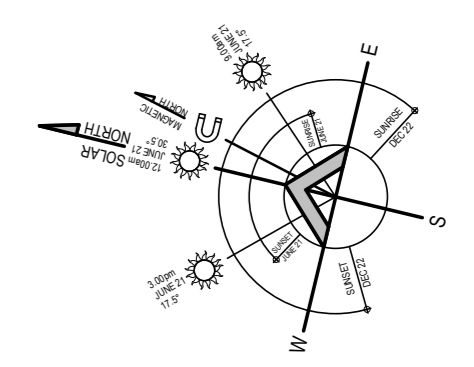

PROJECT NO:
1820

DEMONSTRATION HOUSING FORREST
 Block Section
 38 EMPIRE CIRCUIT FORREST

| AMENDMENTS | | | |
|------------|----|------|-------------|
| Revised | By | Date | Description |
| | | | |
| | | | |

Checked: Checker
 Approved: Approver
 Reviewed:

DRAWN
 ER
 DATE
 10.08.21


SCALE
 1:100
 REVISION

LOWER FLOOR PLANS

SK03


T ARCHITECTURE
 35 KENNEDY STREET
 A.B.N. 72 087 549 835

KINGSTON ACT
 Fax: 62326312
 A.C.N. 087 549 835

 

DEVELOPMENT APPROVAL DOCUMENTS
THESE DRAWINGS ARE FOR DEVELOPMENT APPROVAL ONLY AND ARE NOT FOR CONSTRUCTION.

UF FL
SCALE: 1 : 100

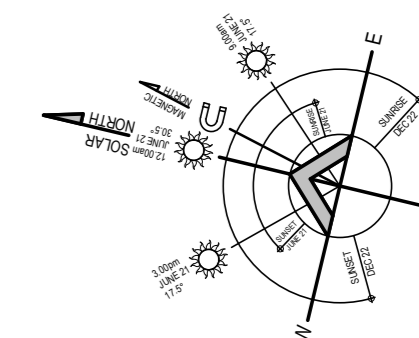

DRAFT

PROJECT NO:

1820

DEMONSTRATION HOUSING FORREST
Block Section
38 EMPIRE CIRCUIT FORREST

AMENDMENTS

| Revised | By | Date | Description | Code |
|---------|----|------|-------------|------|
| | | | | |

Checked: Checker
Approved: Approver
Reviewed:

DRAWN
ER
DATE
10.08.21


SCALE
1 : 100
REVISION

UPPER FLOOR PLANS


SK04

T ARCHITECTURE
35 KENNEDY STREET KINGSTON ACT
Tel: 62263111 Fax: 62263112
A.B.N. 72 087 549 835 A.C.N. 087 549 835



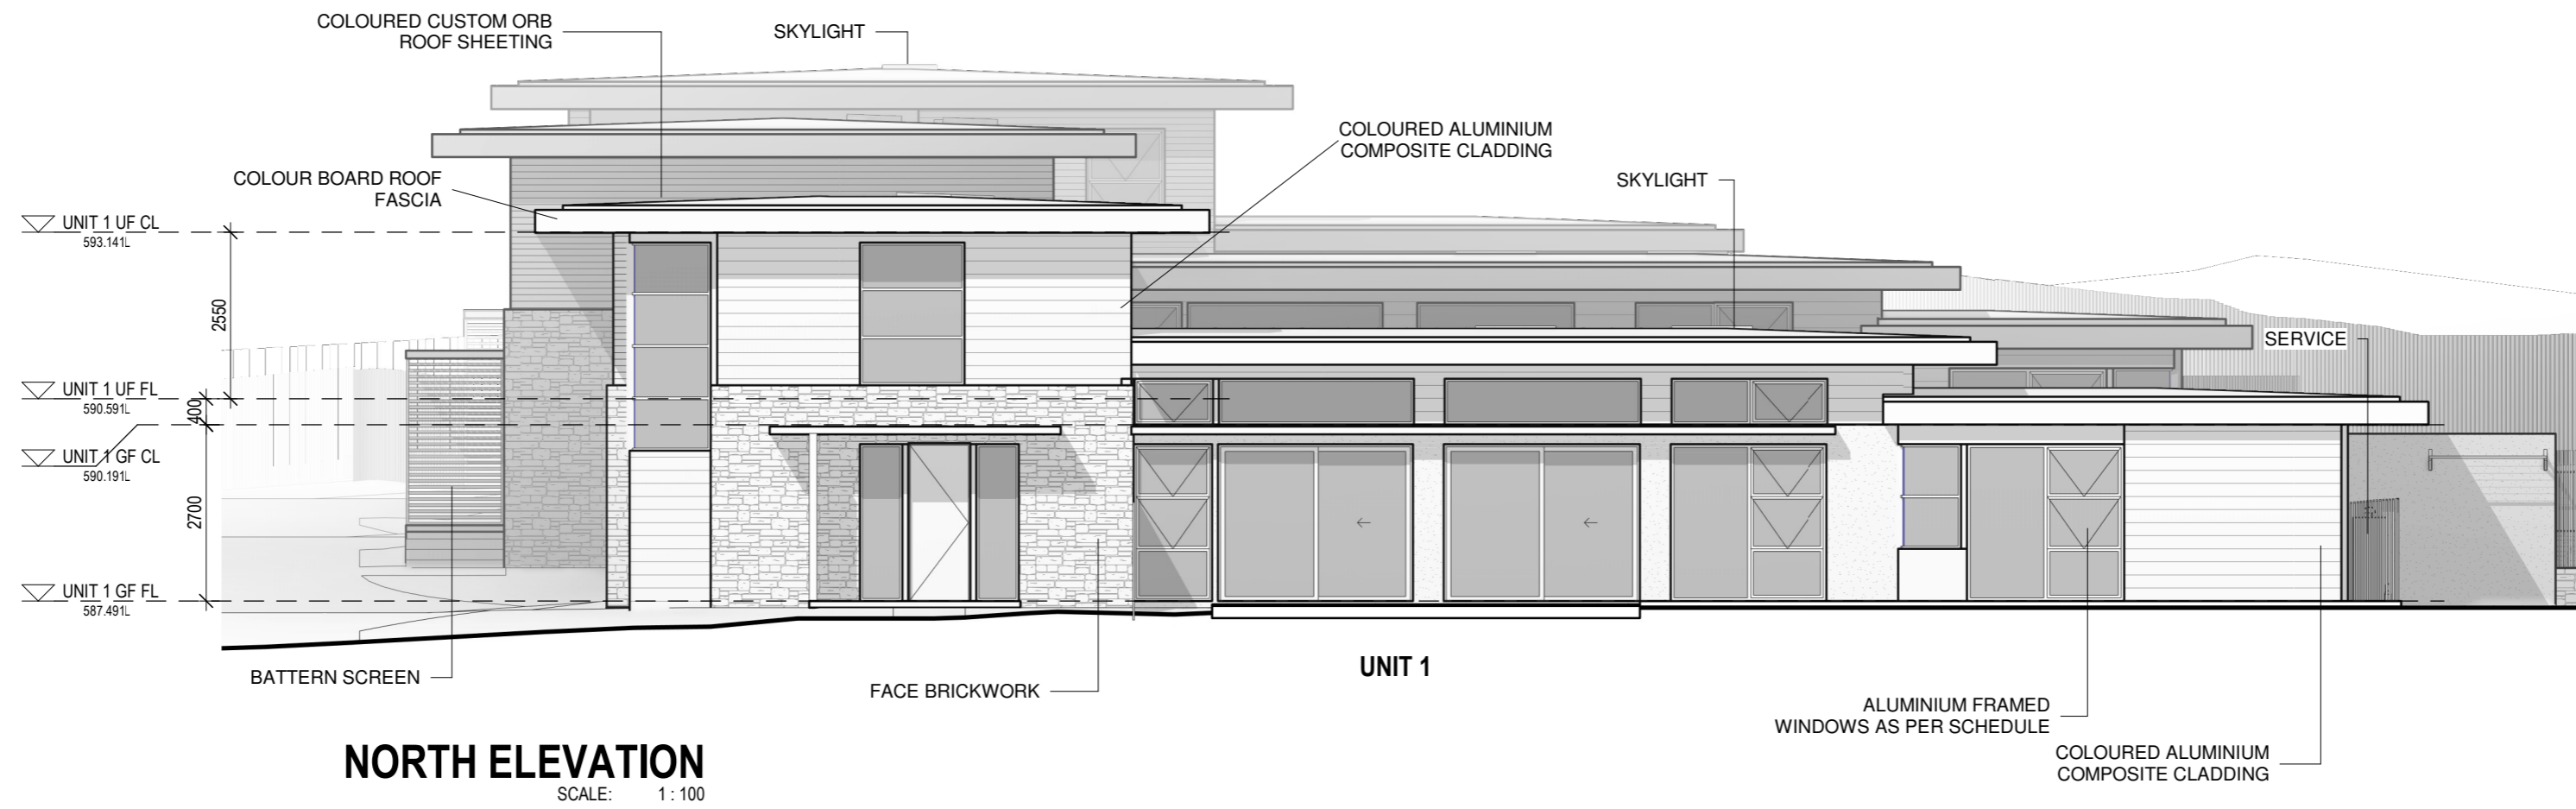

NORTH ELEVATION
SCALE: 1 : 100

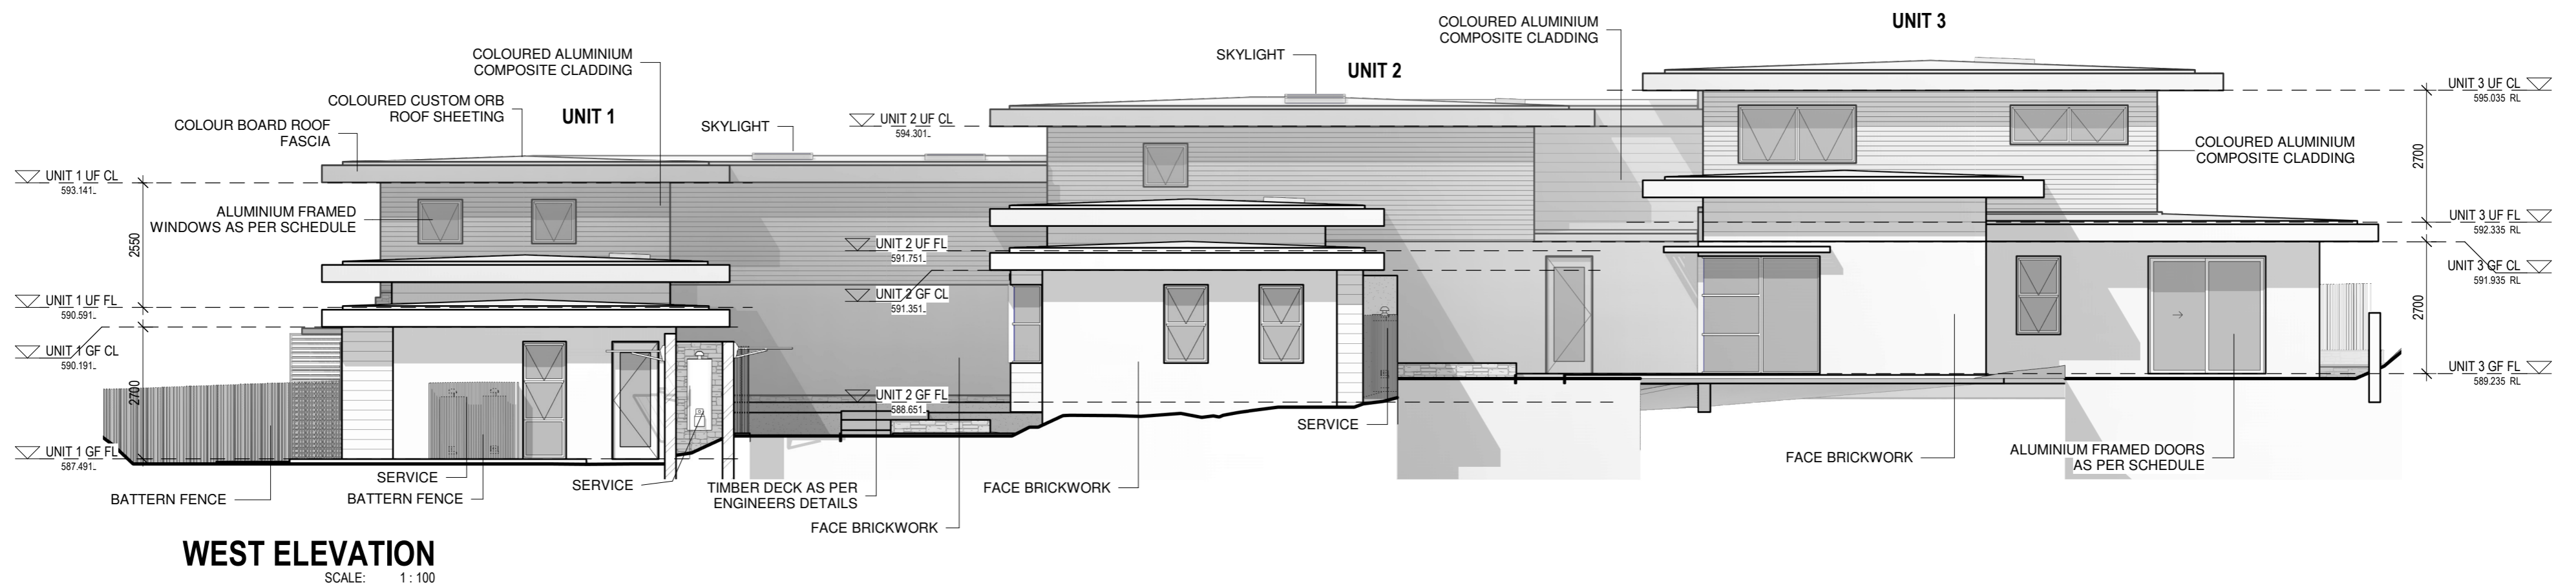

WEST ELEVATION
SCALE: 1 : 100

DRAFT

PROJECT NO:

1820

DEMONSTRATION HOUSING FORREST
Block Section
38 EMPIRE CIRCUIT FORREST

AMENDMENTS

| Revised | By | Date | Description | Code |
|---------|----|------|-------------|------|
| | | | | |

Checked: Checker

Approved: Approver

Reviewed:

DRAWN

ER

DATE

10.08.21

SCALE


1 : 100


REVISION

ELEVATIONS


SK06

T ARCHITECTURE
35 KENNEDY STREET KINGSTON ACT
Tel: 62263111 Fax: 62263112
A.B.N. 72 087 549 835 A.C.N. 087 549 835

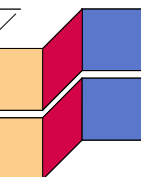

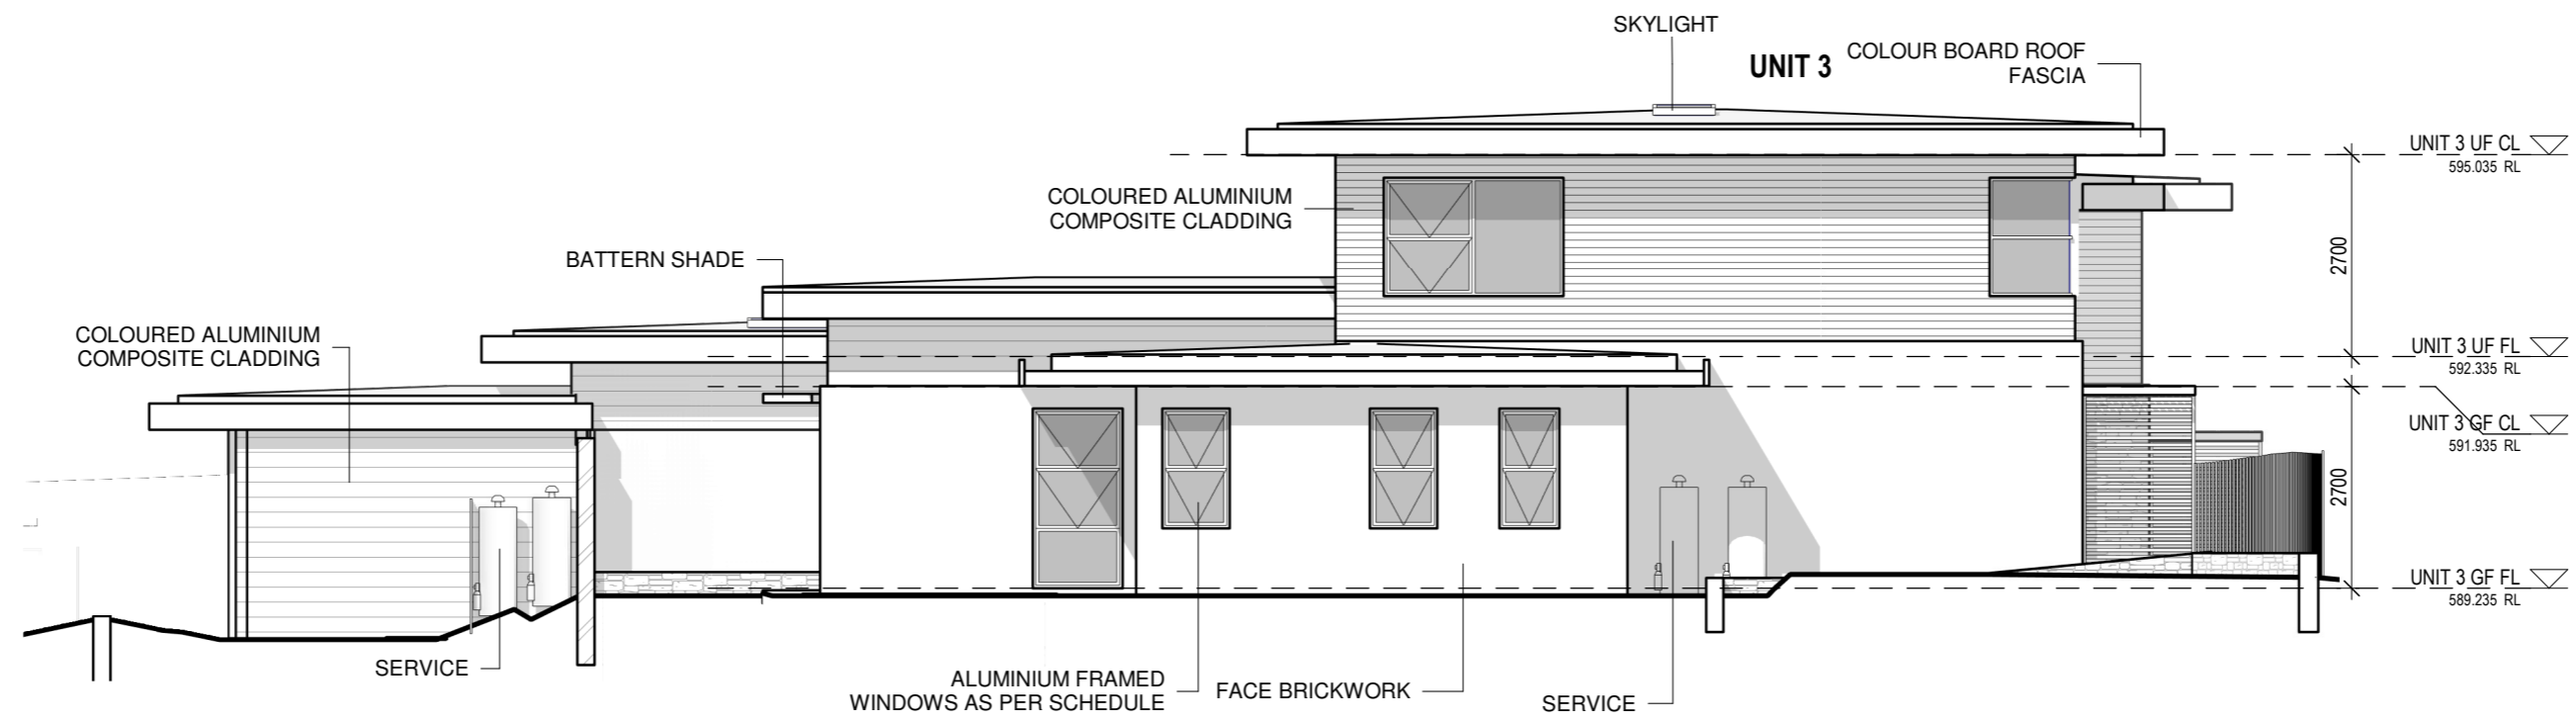

SOUTH ELEVATION
SCALE: 1:100

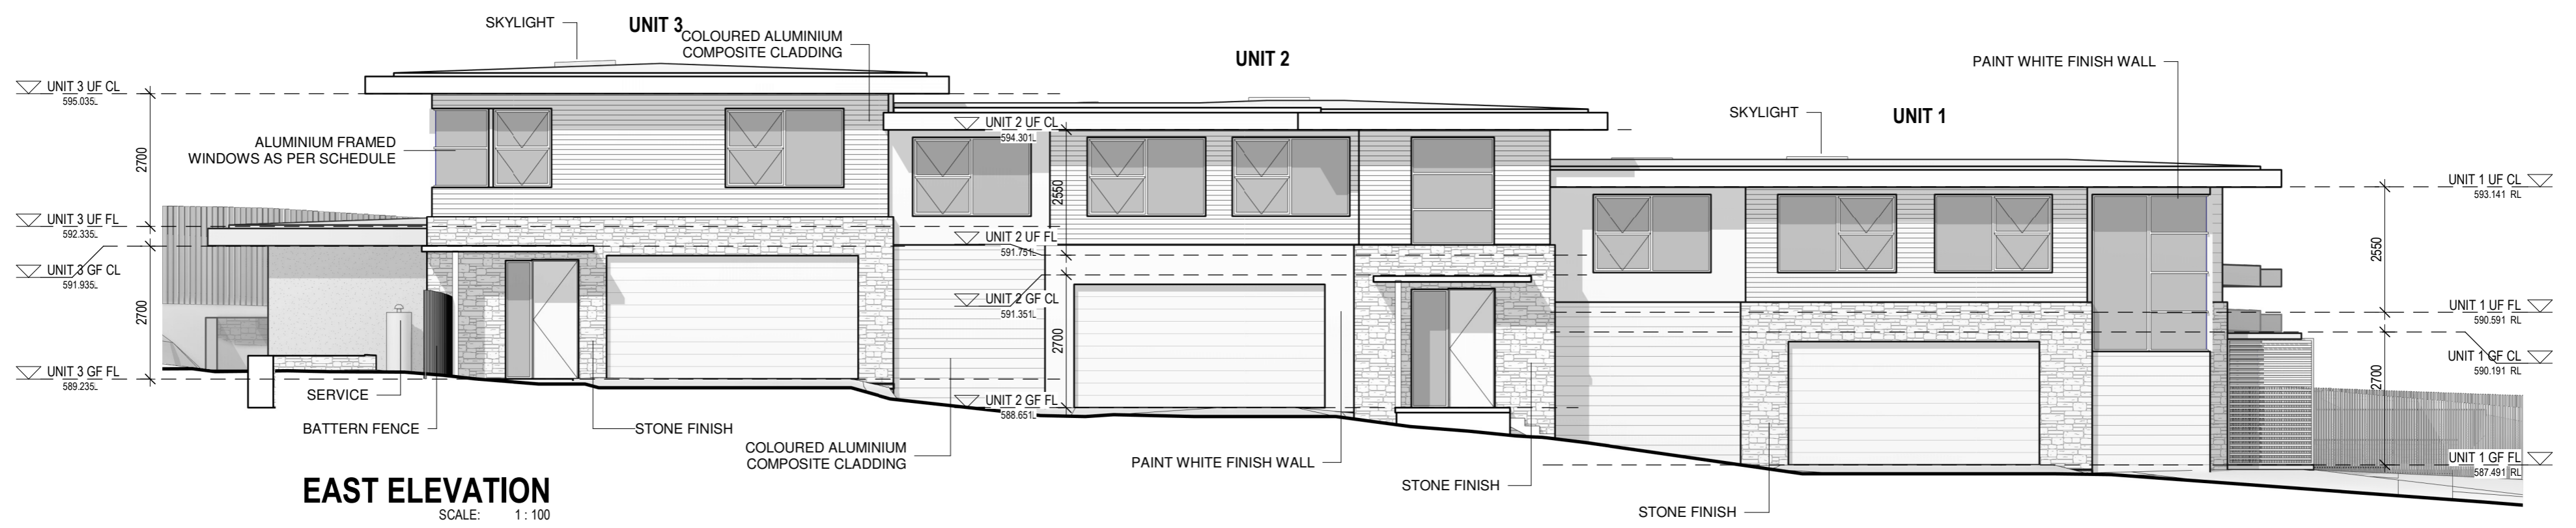

EAST ELEVATION
SCALE: 1:100

DRAFT

PROJECT NO:
1820

DEMONSTRATION HOUSING FORREST
Block Section
38 EMPIRE CIRCUIT FORREST

| AMENDMENTS | | | |
|------------|----|------|-------------|
| Revised | By | Date | Description |
| | | | |
| | | | |

Checked: Checker
Approved: Approver
Reviewed:

DRAWN
ER

DATE
10.08.21

SCALE
1:100

REVISION

ELEVATIONS

SK07

T ARCHITECTURE
35 KENNEDY STREET KINGSTON ACT
Tel: 62263111 Fax: 62263112
A.B.N. 72 087 549 835 A.C.N. 087 549 835